
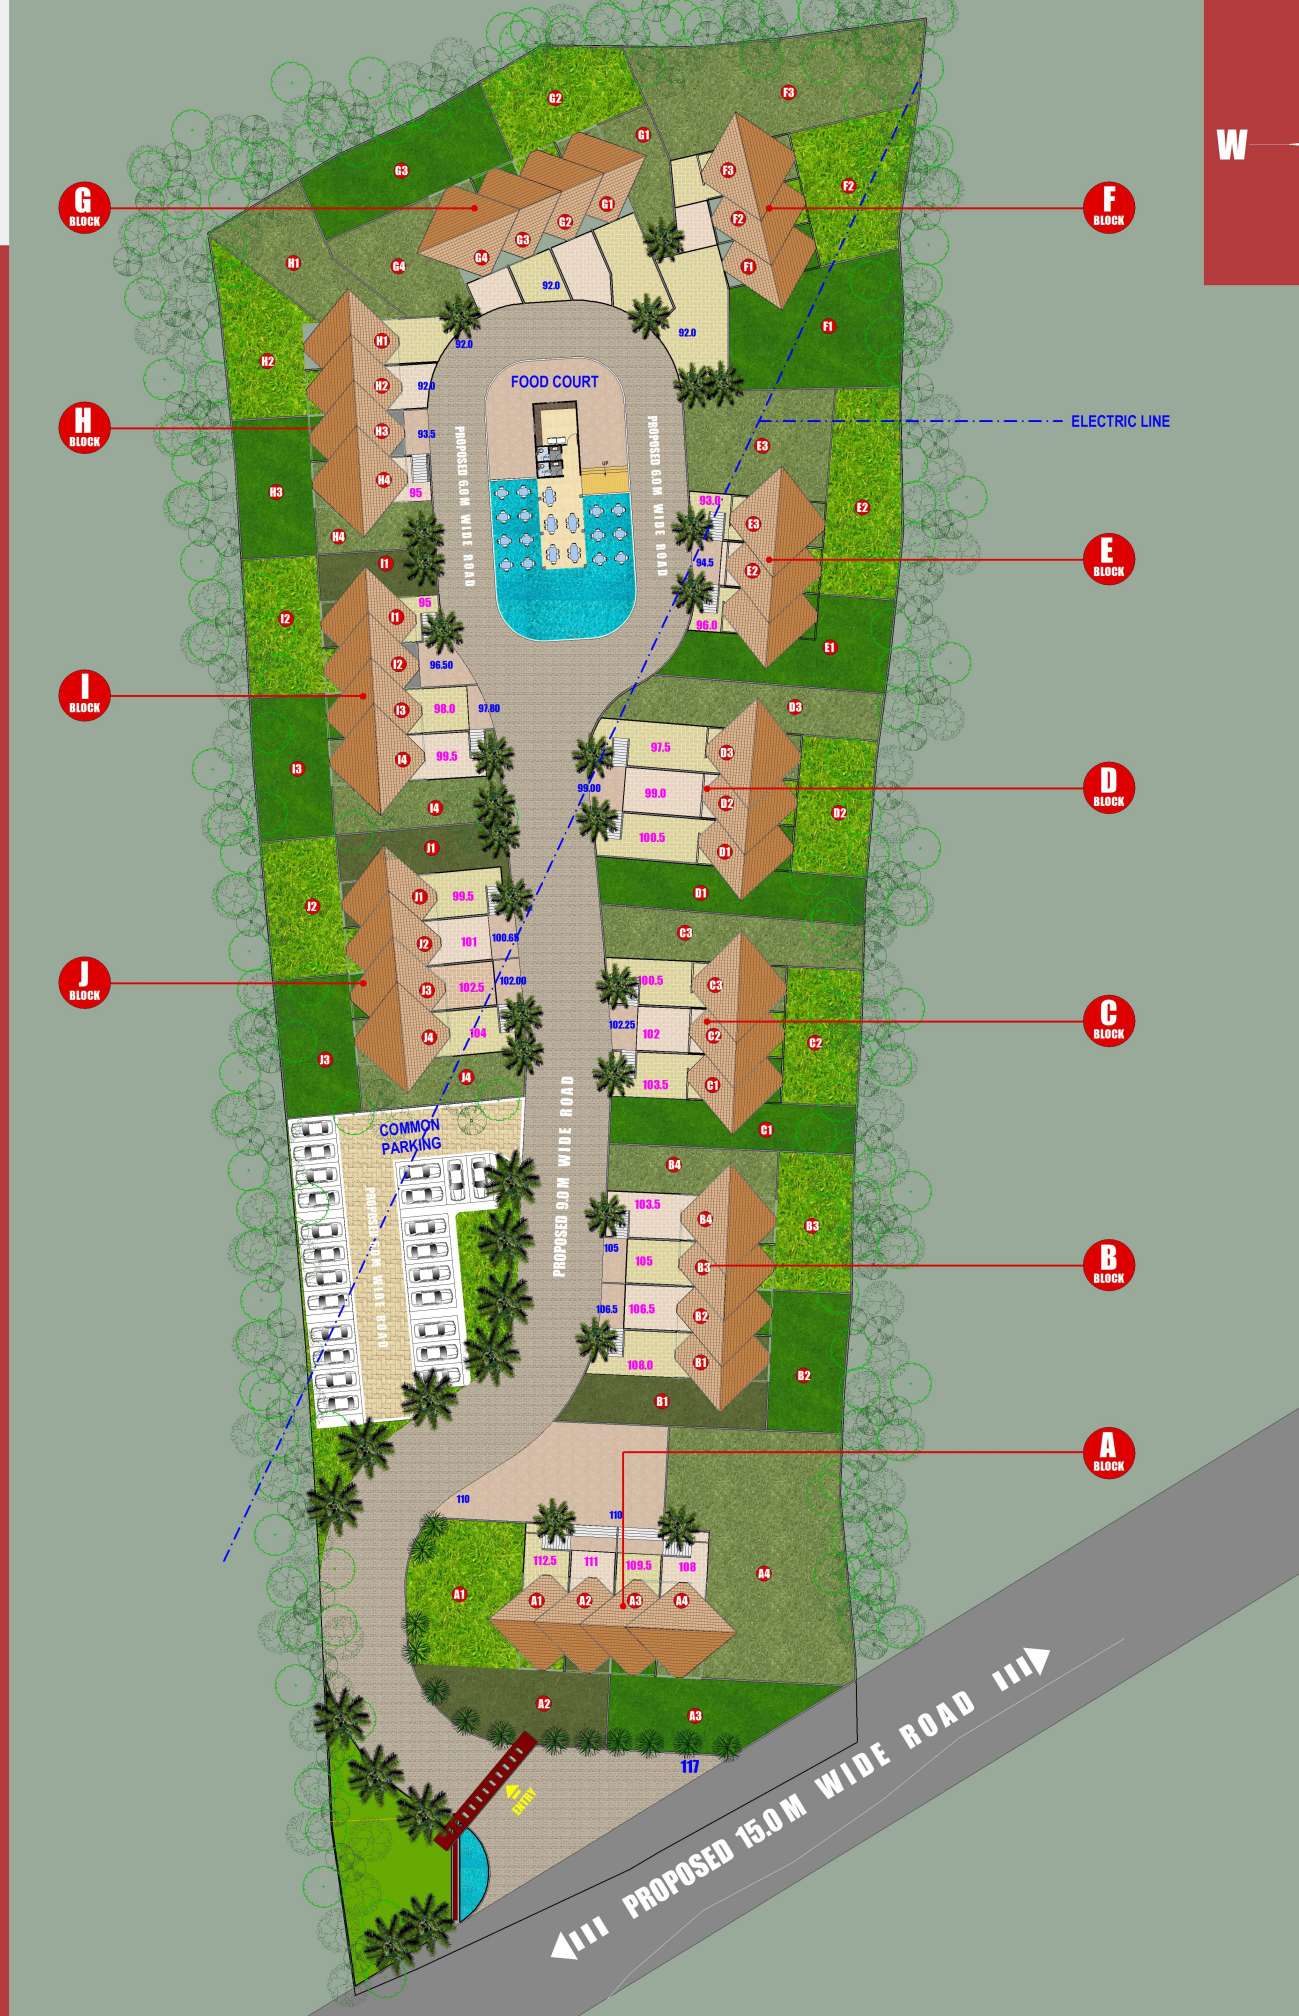


DAM BACKWATER

**PROPOSED RESORT & COTTAGES
FOR "HP SERENE WATERS",
AT PASURE, BHOR, PUNE**

LAYOUT PLAN

**ARCHITECT
SAWAN JAGDALE
M. NO. 9011 180 180**

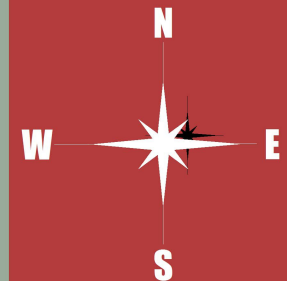

DAM BACKWATER

PROPOSED RESORT & COTTAGES
FOR "HP SERENE WATERS",
AT PASURE, BHOR, PUNE

ROOF LAYOUT

ARCHITECT
SAWAN JAGDALE
M. NO. 9011 180 180